




Upcoming Development

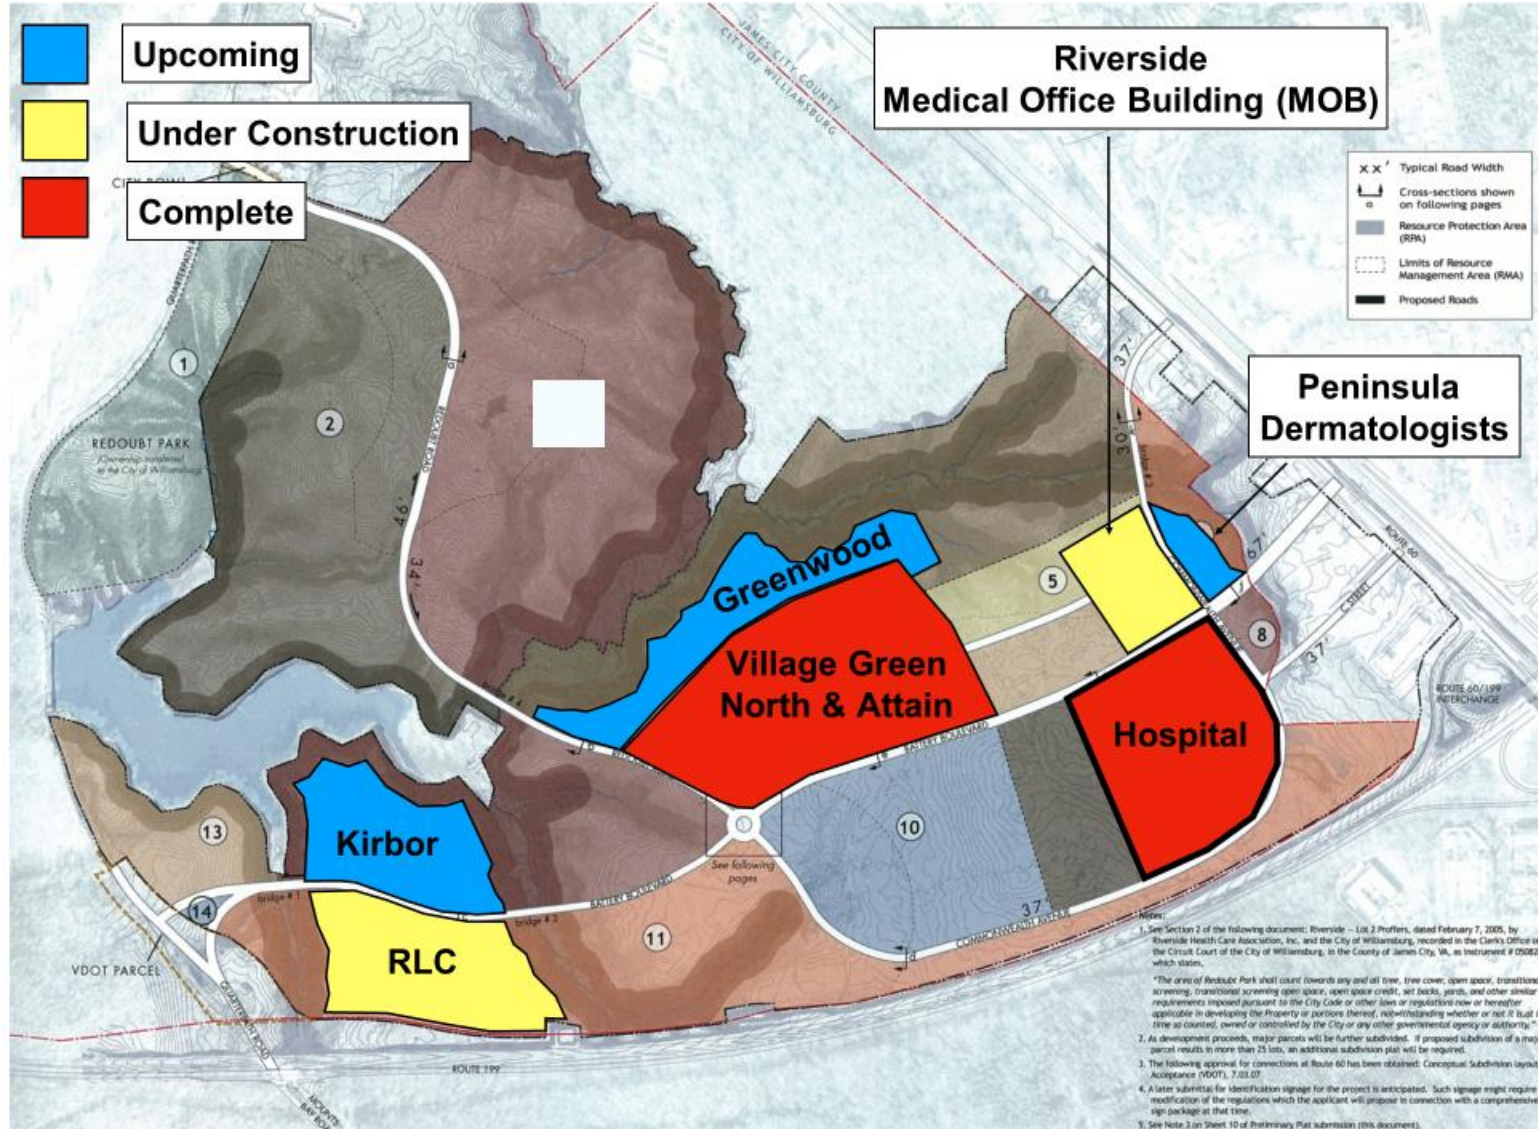

RIVERSIDE HEALTH SYSTEM
 Quarterpath at Williamsburg
 Williamsburg, VA

Lot	Area in Acres (approx.)	Use
1	21	public park ¹
2	50	residential
3	64	residential
4	56	residential
5	8	nursing facility
6	19	mixed: retail and other commercial, residential
7	5	mixed: retail and other commercial, residential
8	2	mixed: retail and other commercial, residential
9	25	mixed: retail and other commercial, residential
10	22	medical campus
11	46	mixed: retail and other commercial, residential
12	29	mixed: retail and other commercial, residential
13	9	mixed: retail and other commercial, residential
14	1	road right of way and open space
*	<.25	sign parcel

Average lot size = 26 acres²

6
 PROPOSED LOT PLAN SHOWING ROAD LAYOUT^{1,4} AND WIDTHS



PRELIMINARY PLAT PLAN SUBMISSION: CITY OF WILLIAMSBURG



March 31, 2008